



NIEUWE KASSEI 33 - 1790 AFFLIGEM
afd. 1, sec. B, nr. 425X2

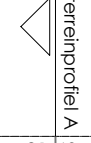

- 21.40 -

WONING
FOSELSTRAAT 39A - 1790 AFFLIGEM
afd. 1, sec. B, nr. 425K2
+-18a 3ca

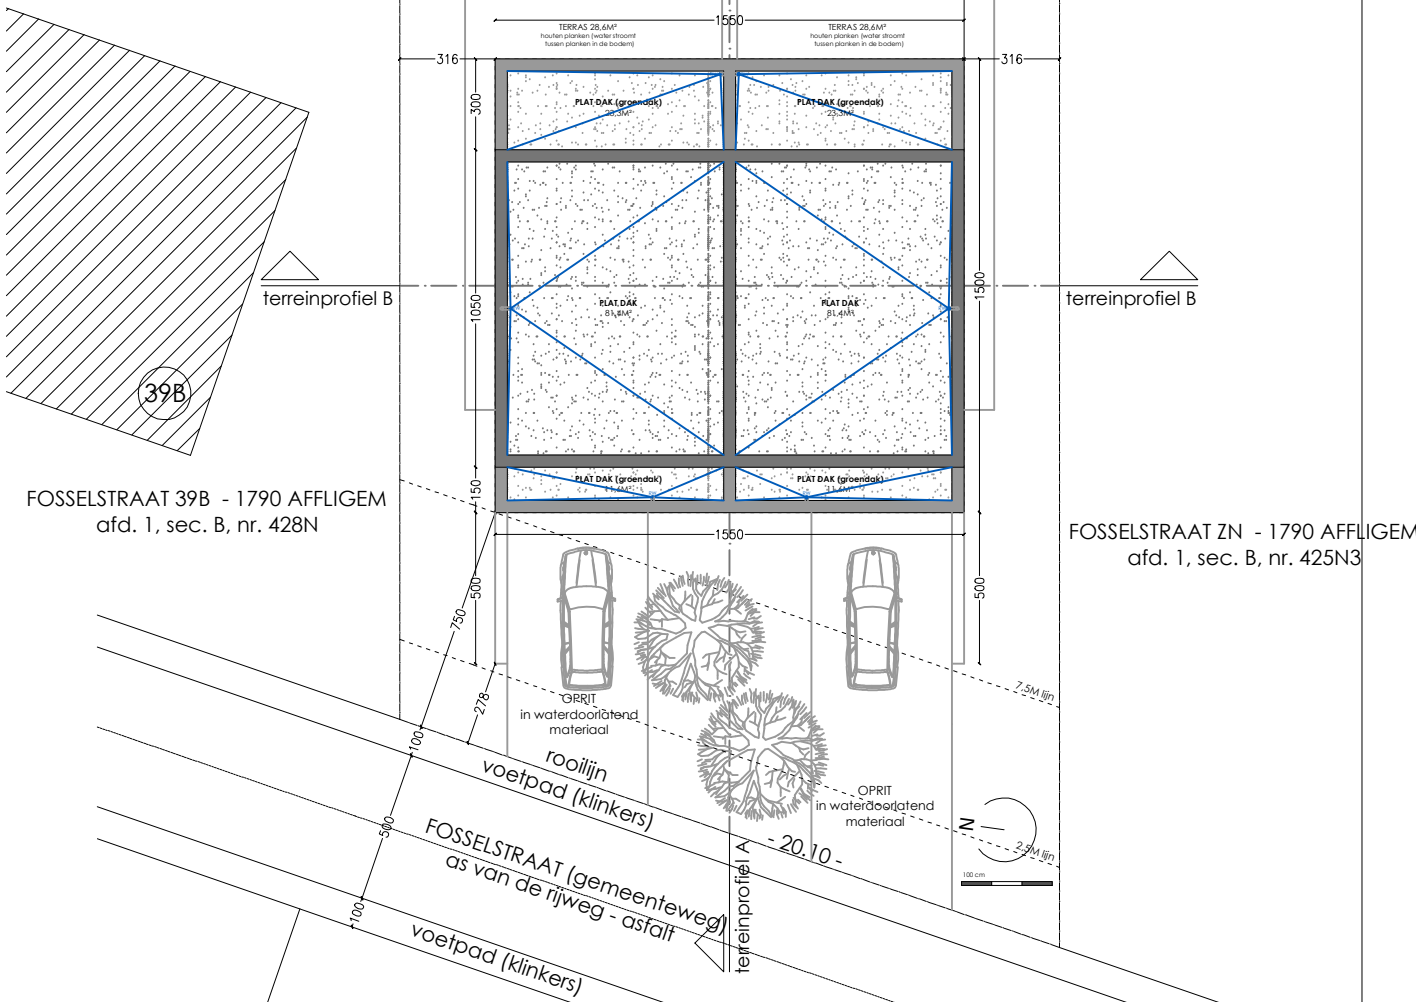

- 79.65 -

5780.5

- 87.19 -